


BP TRAUCHGAU - SÜD


3. ERWEITERUNG

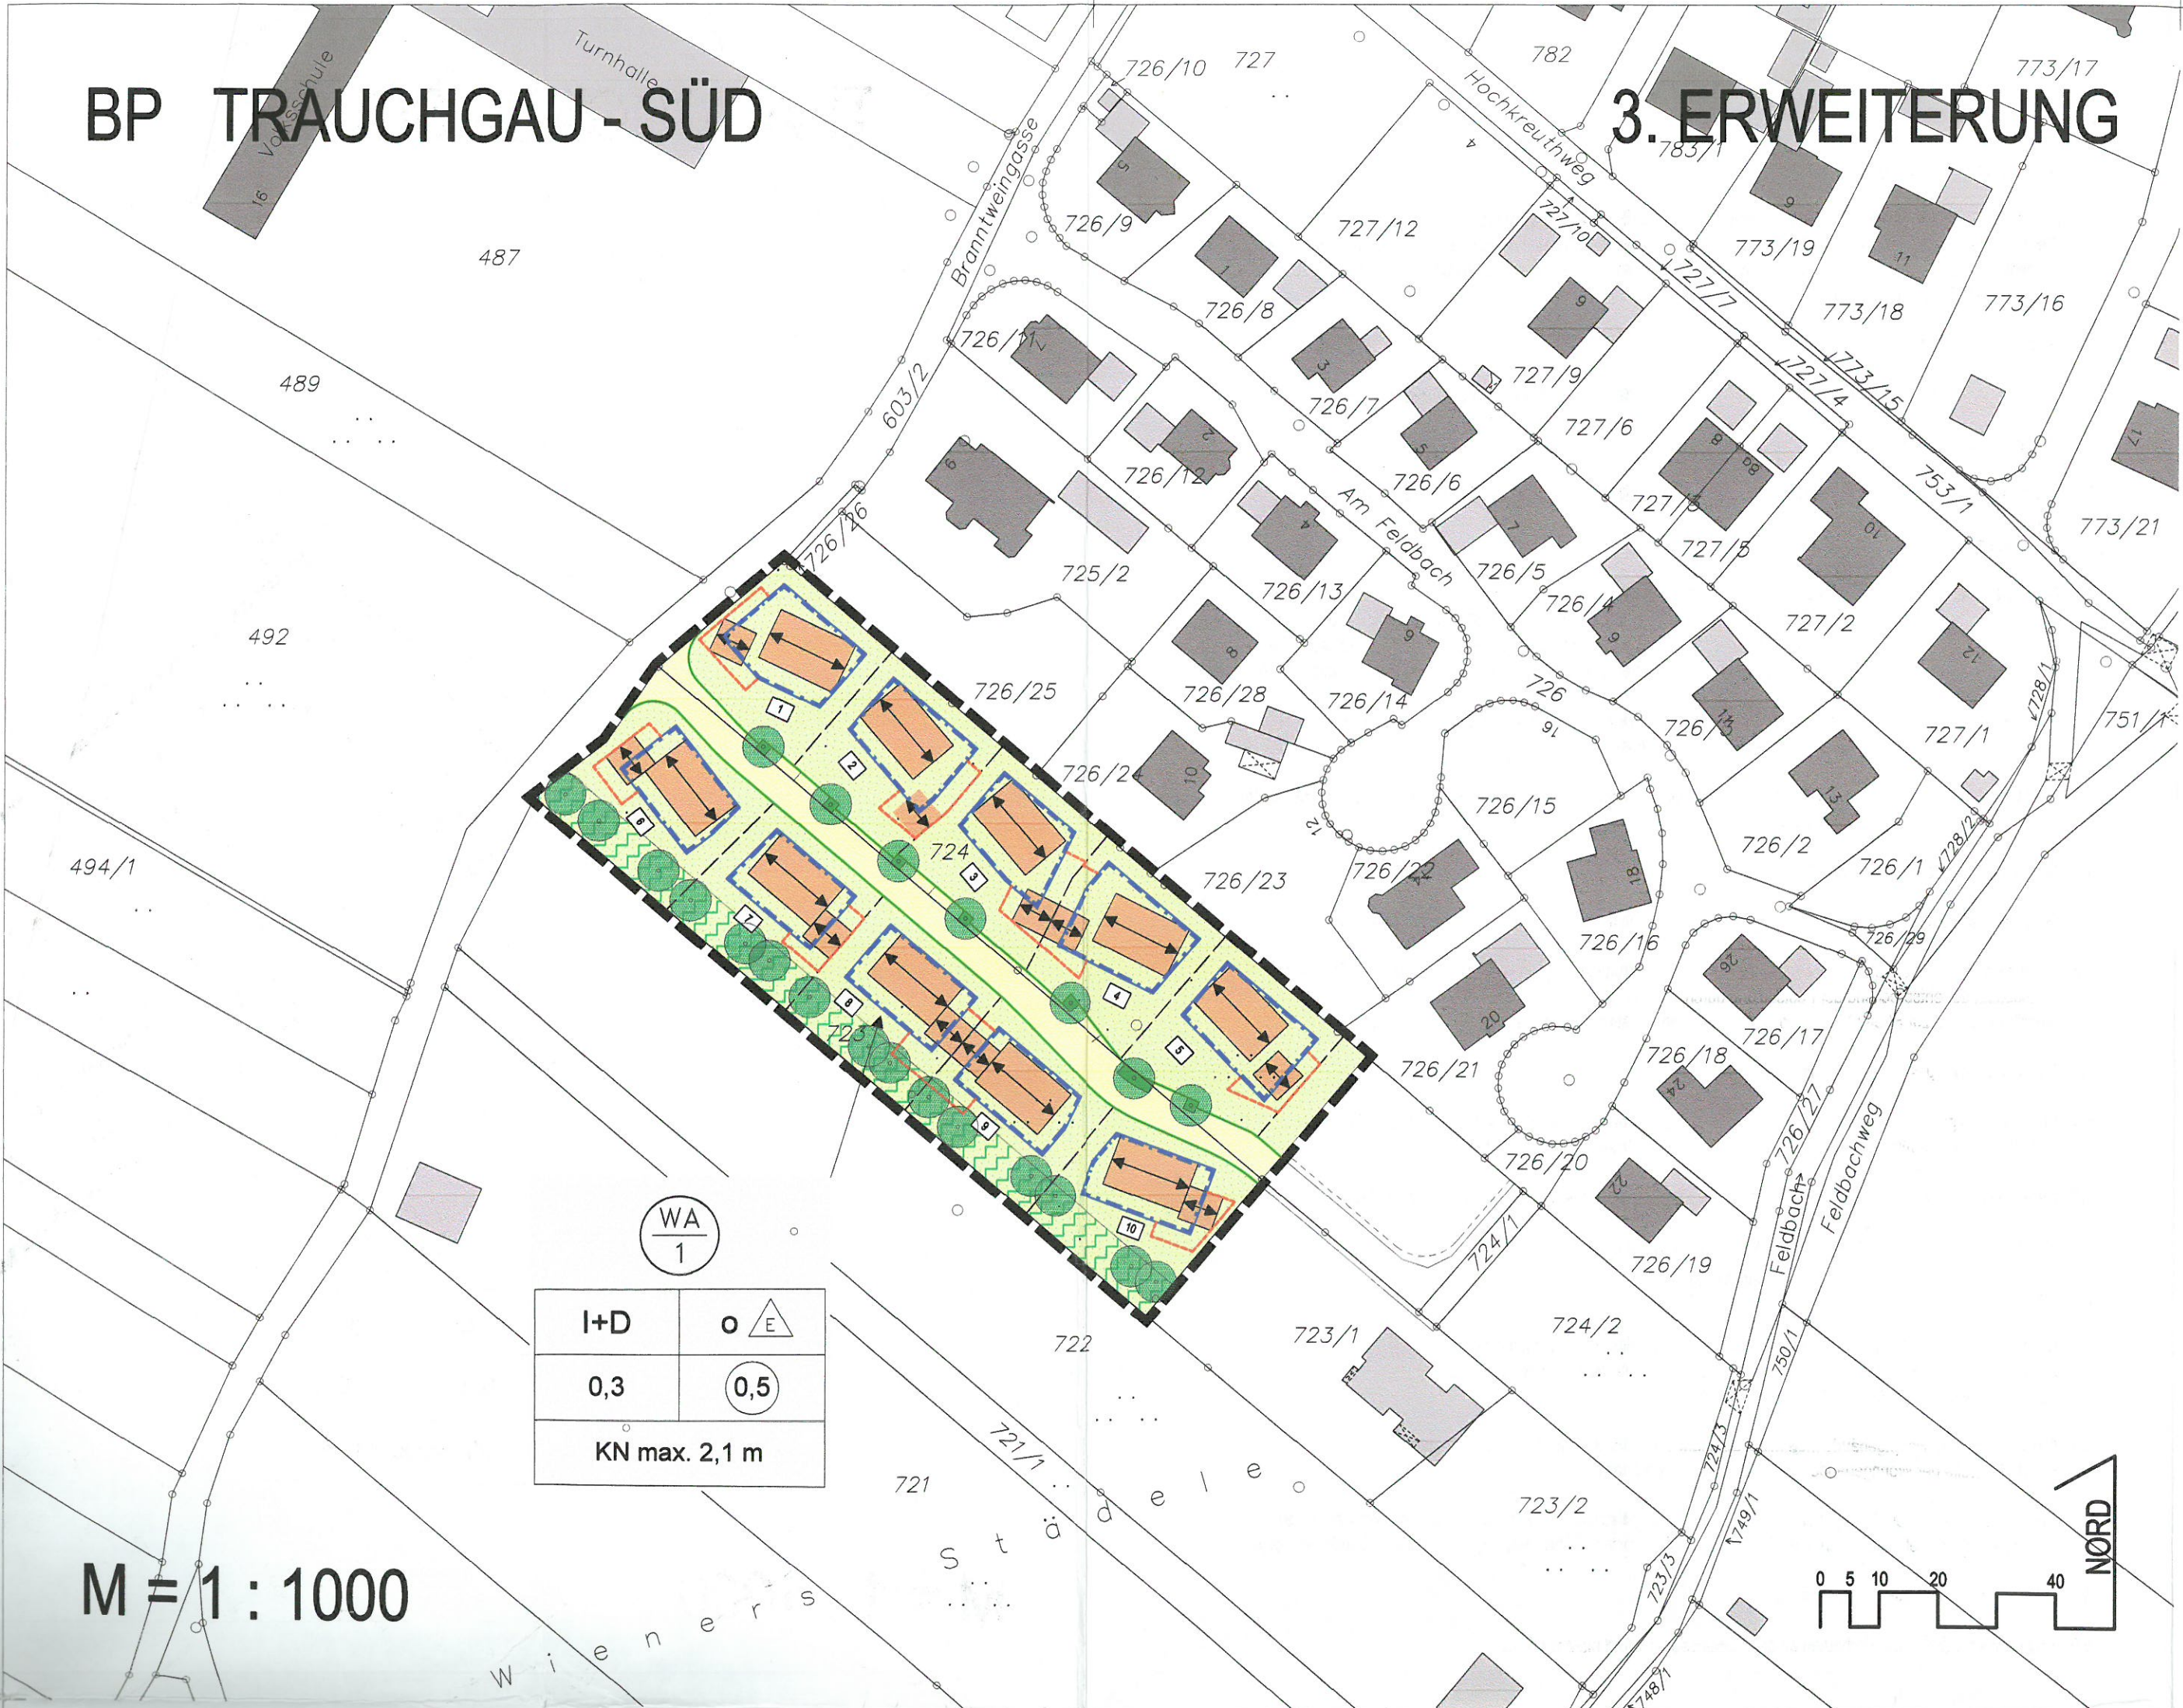

WA
1

I+D	o \triangle E
0,3	0,5
KN max. 2,1 m	

M = 1 : 1000

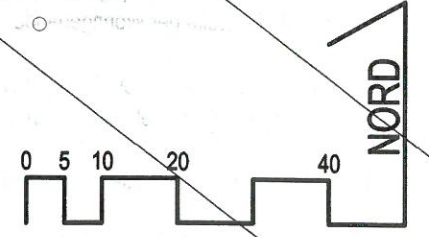

Fl
1.
2.
3.
3.1
3.2
3.3
3.4
3.5
4.
4.1
4.2
4.3
4.4
4.5
4.6
5.
5.1
5.2
5.3
5.4
5.5